
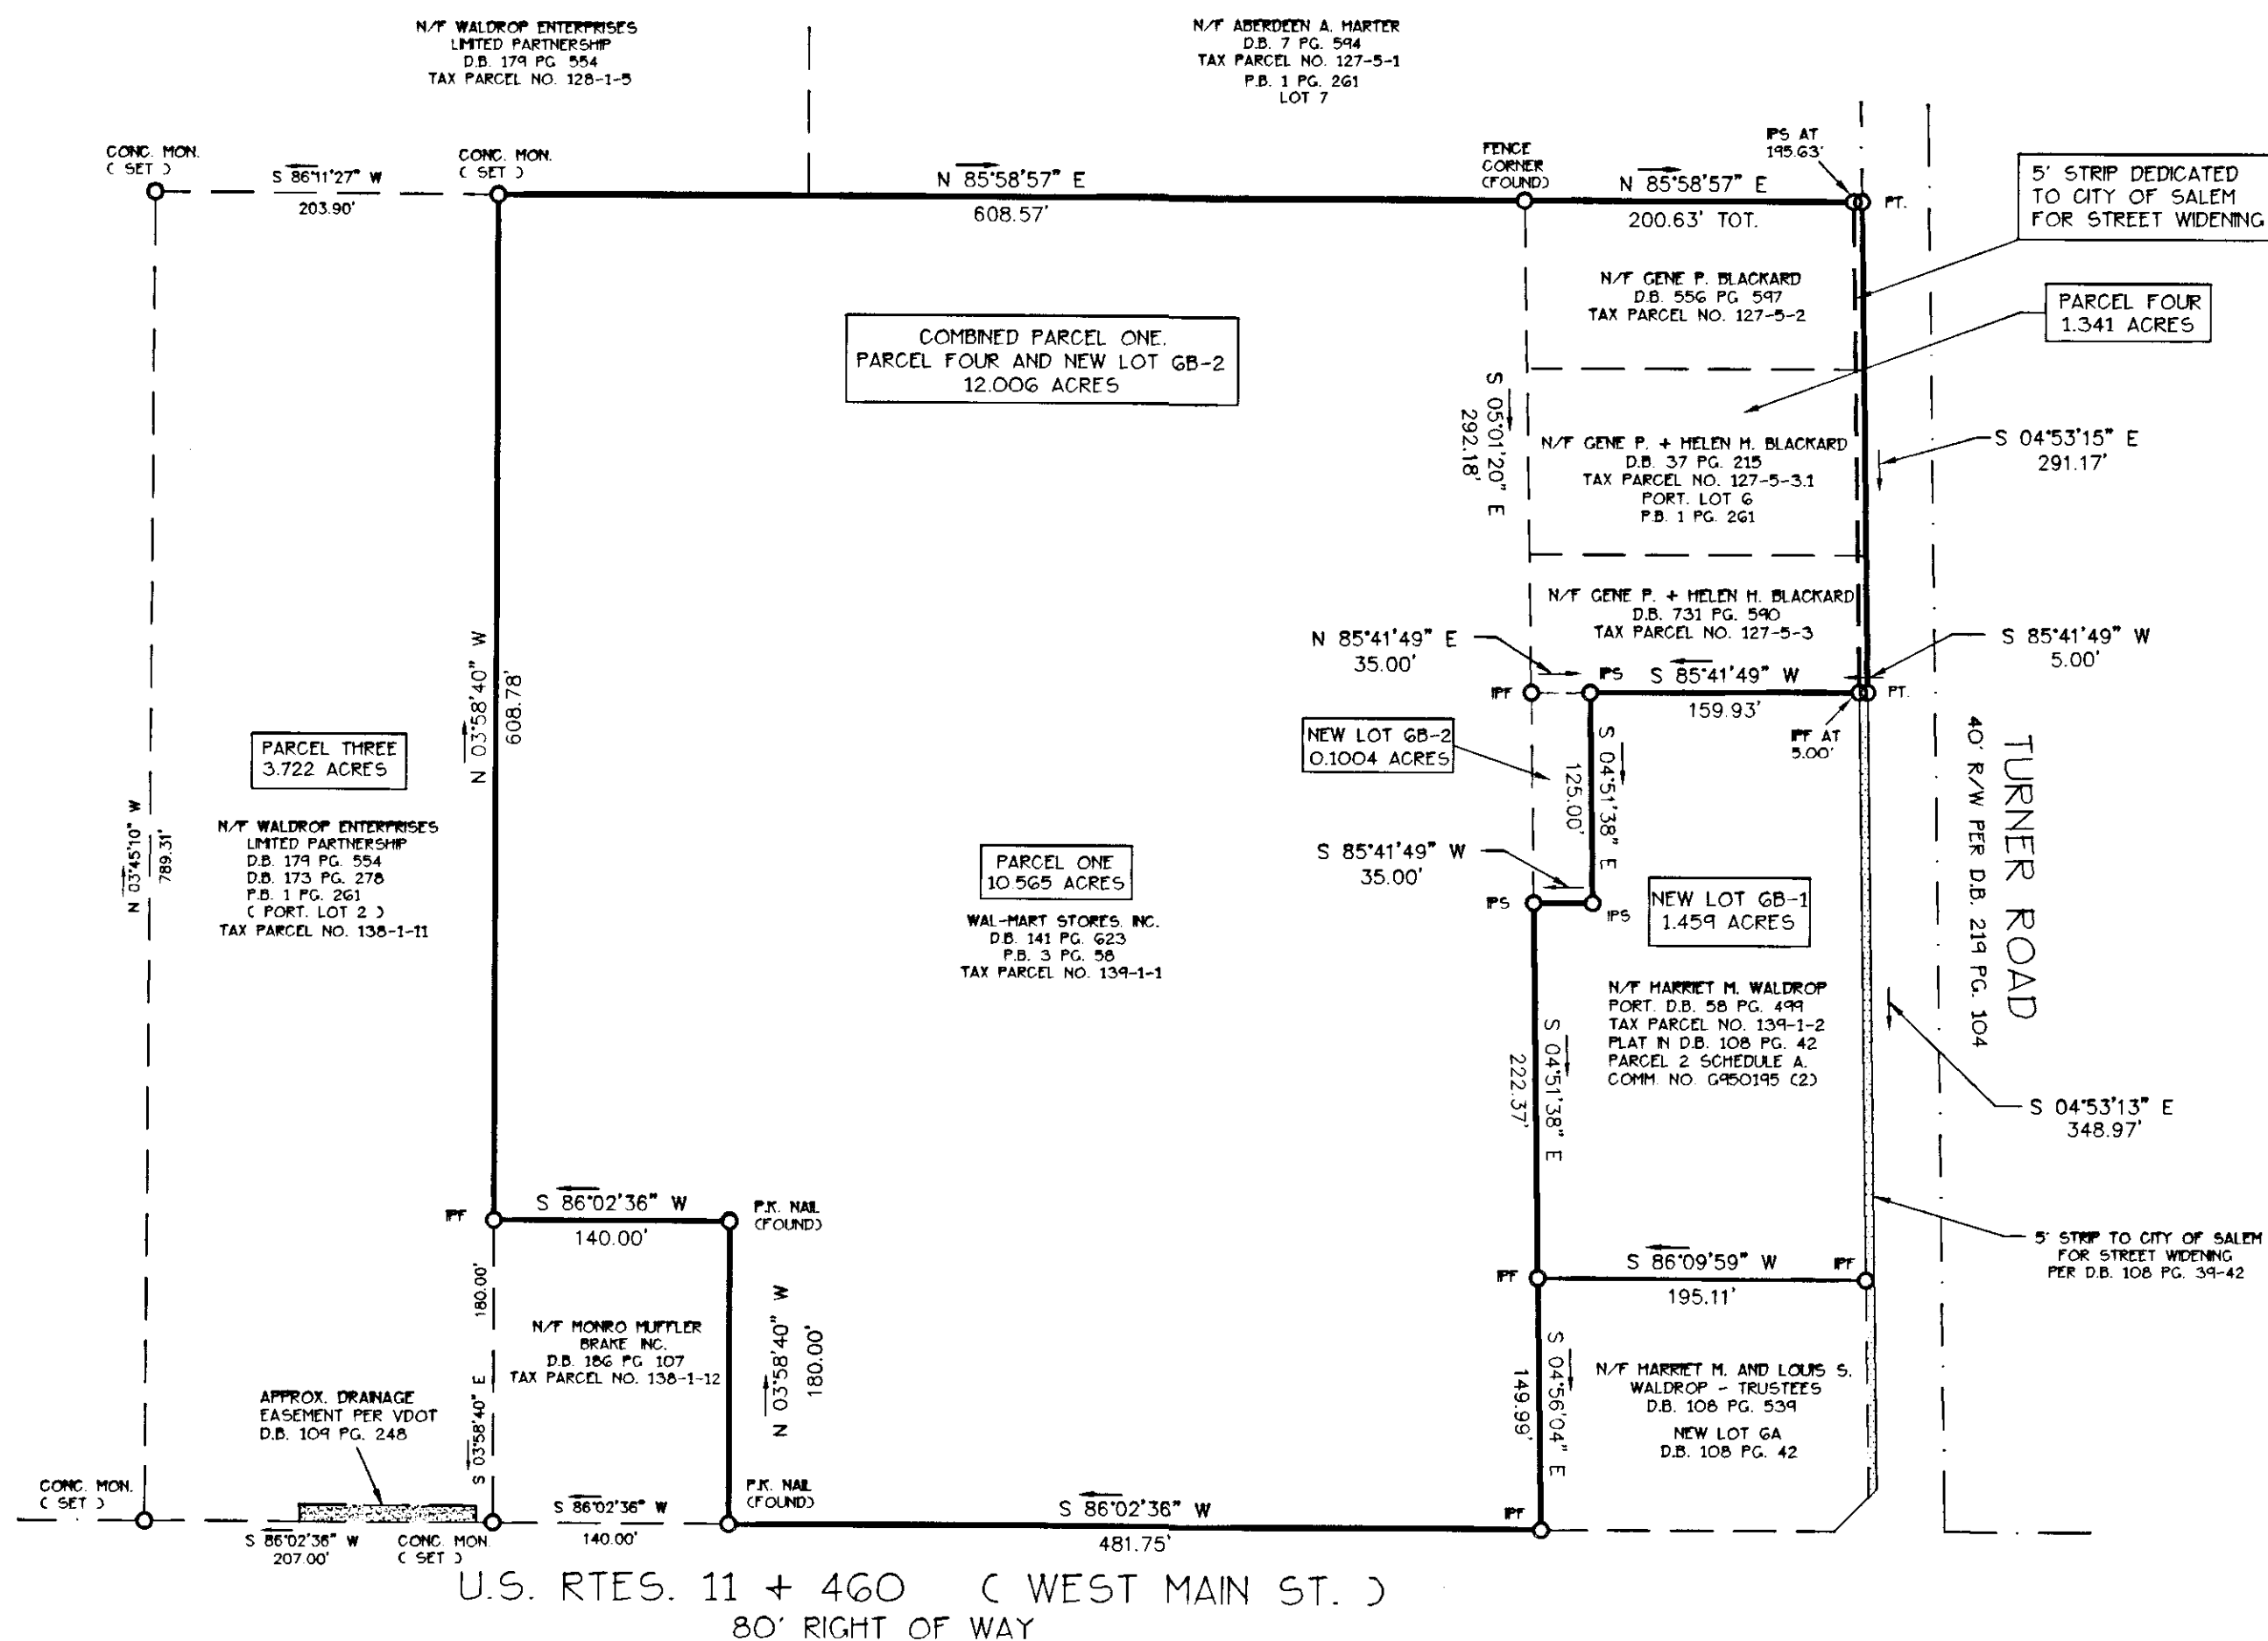


LEGEND
IPF - IRON PIN FOUND
IPS - IRON PIN SET
PT. - CALCULATED POINT
CONC. MON. - CONCRETE MONUMENT

NO.	DEED BOOK	IN FAVOR OF	PURPOSE	COMMENTS
6	109-248	COMMONWEALTH OF VIRGINIA	PERMANENT DRAINAGE EASEMENTS	DRAINAGE EASEMENT AREA SHOWN ON PLAT (UNABLE TO READ DEED)

SCHEDULE B - SECTION 2
CASE NO. G95 0195 (2)

- NO SURVEY EXCEPTIONS ON TITLE REPORT

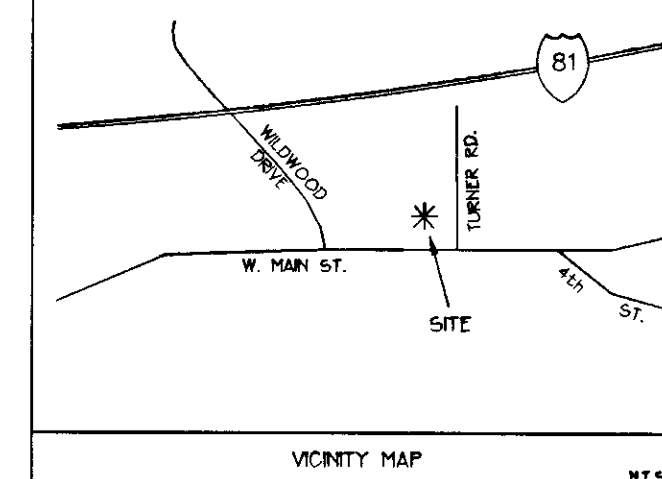

WAL-MART STORES, INC.
BY: [Signature]
AUTHORIZED OFFICER
CITY/COUNTY OF BENTON
STATE OF ARKANSAS

THE FOREGOING INSTRUMENT ACKNOWLEDGED BEFORE ME
THIS 24th DAY OF October, 1995, BY Ray S. Young
AN AUTHORIZED OFFICER OF WAL-MART STORES, INC. A
DELAWARE CORPORATION ON BEHALF OF SUCH CORPORATION

[Signature]
NOTARY PUBLIC
MY COMMISSION EXPIRES: 4-26-96

APPROVED BY THE CITY OF SALEM, VIRGINIA
THIS 27th DAY OF Oct, 1995.

[Signature] CITY ENGINEER
[Signature] EXECUTIVE SECRETARY
SALEM PLANNING COMMISSION

IN THE CLERK'S OFFICE, CIRCUIT COURT OF THE CITY OF
SALEM, VIRGINIA, THIS MAP WAS PRESENTED WITH THE
CERTIFICATE OF ACKNOWLEDGEMENT THERETO ATTACHED ADMITTED
TO RECORD AT 3:21 O'CLOCK P M. ON THIS 8th DAY OF
December, 1995.

TESTE:
CHANCE CRAWFORD, CLERK

BY: Melinda Klyates
NAME: DEPUTY CLERK

TO WAL-MART STORES, INC., LAWYERS TITLE INSURANCE CO.:

THIS IS TO CERTIFY THAT THIS MAP OR PLAT AND THE SURVEY
ON WHICH IT IS BASED WERE MADE (i) IN ACCORDANCE WITH
"MINIMUM STANDARD DETAIL REQUIREMENTS FOR ALTA/ACSM
LAND TITLE SURVEYS," JOINTLY ESTABLISHED AND ADOPTED BY
ALTA AND ACSM IN 1992, AND INCLUDES ITEMS 1.2 AND 4 OF
TABLE A THEREOF, AND (ii) PURSUANT TO THE ACCURACY
STANDARDS (AS ADOPTED BY ALTA AND ACSM AND IN EFFECT
ON THE DATE OF THIS CERTIFICATION) OF A SUBURBAN SURVEY.

DATE: 5-18-95

[Signature]
REGISTRATION NO. 1705


SEE SHEET 2 FOR
LEGAL DESCRIPTIONS

NOTES


- REFERENCE PLAT BY THIS COMPANY DATED 5/18/95
DRAWING NUMBER HNC 15278.
- NO STRUCTURES SHOWN

NOTE: DASHED LINES (PARCEL FOUR AND LOT
6B-2) TO BE VACATED BY CONSOLIDATION.

THE BOUNDARY SURVEY AS SHOWN IS BASED ON PREVIOUS FIELD SURVEYS
AND TO THE BEST OF MY KNOWLEDGE AND BELIEF MEETS OR EXCEEDS THE
MINIMUM STANDARDS AND PROCEDURES FOR LAND SURVEYING AS SET BY
PARAGRAPH 5.10 IN THE RULES AND REGULATIONS OF THE BOARD OF
ARCHITECTURE, P.E., L.S., AND L.A.

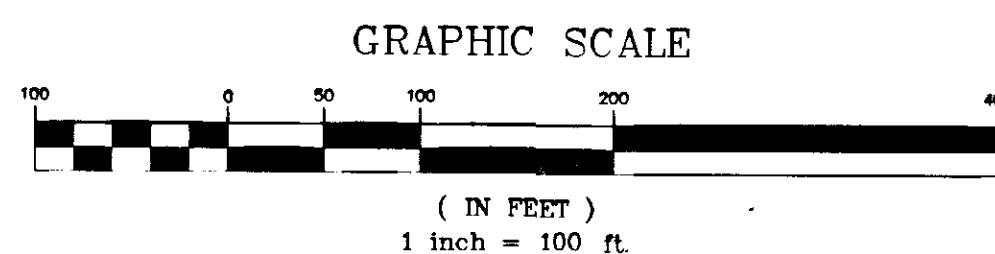

REVISED OCT. 2, 1995: CHANGED PARCEL NAMES
REVISED OCT. 4, 1995: ADDED ALTA CERT. SCHEDULE B
REVISED OCT. 17, 1995: ADDED CLERK'S CERTIFICATE

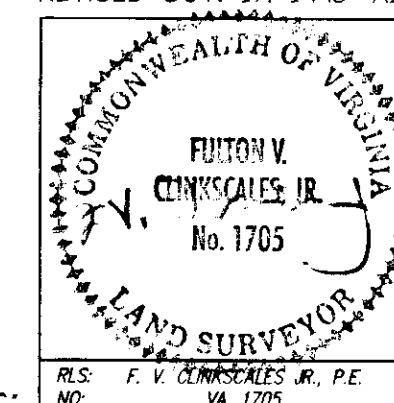

COMMONWEALTH OF VIRGINIA
CITY OF SALEM

CONSOLIDATION PLAT OF PROPERTIES
OWNED OR TO BE OWNED BY
WAL-MART STORES, INC.

P.B. 6 PAGE 07

SHEET 1 OF 2

FREELAND - CLINKSCALES & ASSOCIATES, INC.	
ENGINEERS & LAND SURVEYORS	
201 2nd AVE. EAST	
HENDERSONVILLE, N.C. 28739	
(704) 697-6539	
(704) 254-7528	
REF. PLAT BOOK	3-58
REF. DEED BOOK	141-623
TAX MAP	139-1-1
PARTY CHIEF	FVC
DRAWN	PEN
DATE	SEPTEMBER 20, 1995
DWG. NO.	HNC 15616

'SALEMREC.DWG'